


NW CORNER NE 1/4 NW 1/4
SECTION 31, T-82N, R-36W
FOUND 1/2" IRON BAR

N 1/4 CORNER SECTION 31
T-82N, R-36W. FOUND
COPPERWELD
DNR DOC# 600-65516

SECTION LINE
M = 1319.24'
S 87°53'26" E
HOLT 180
M = 457.02'

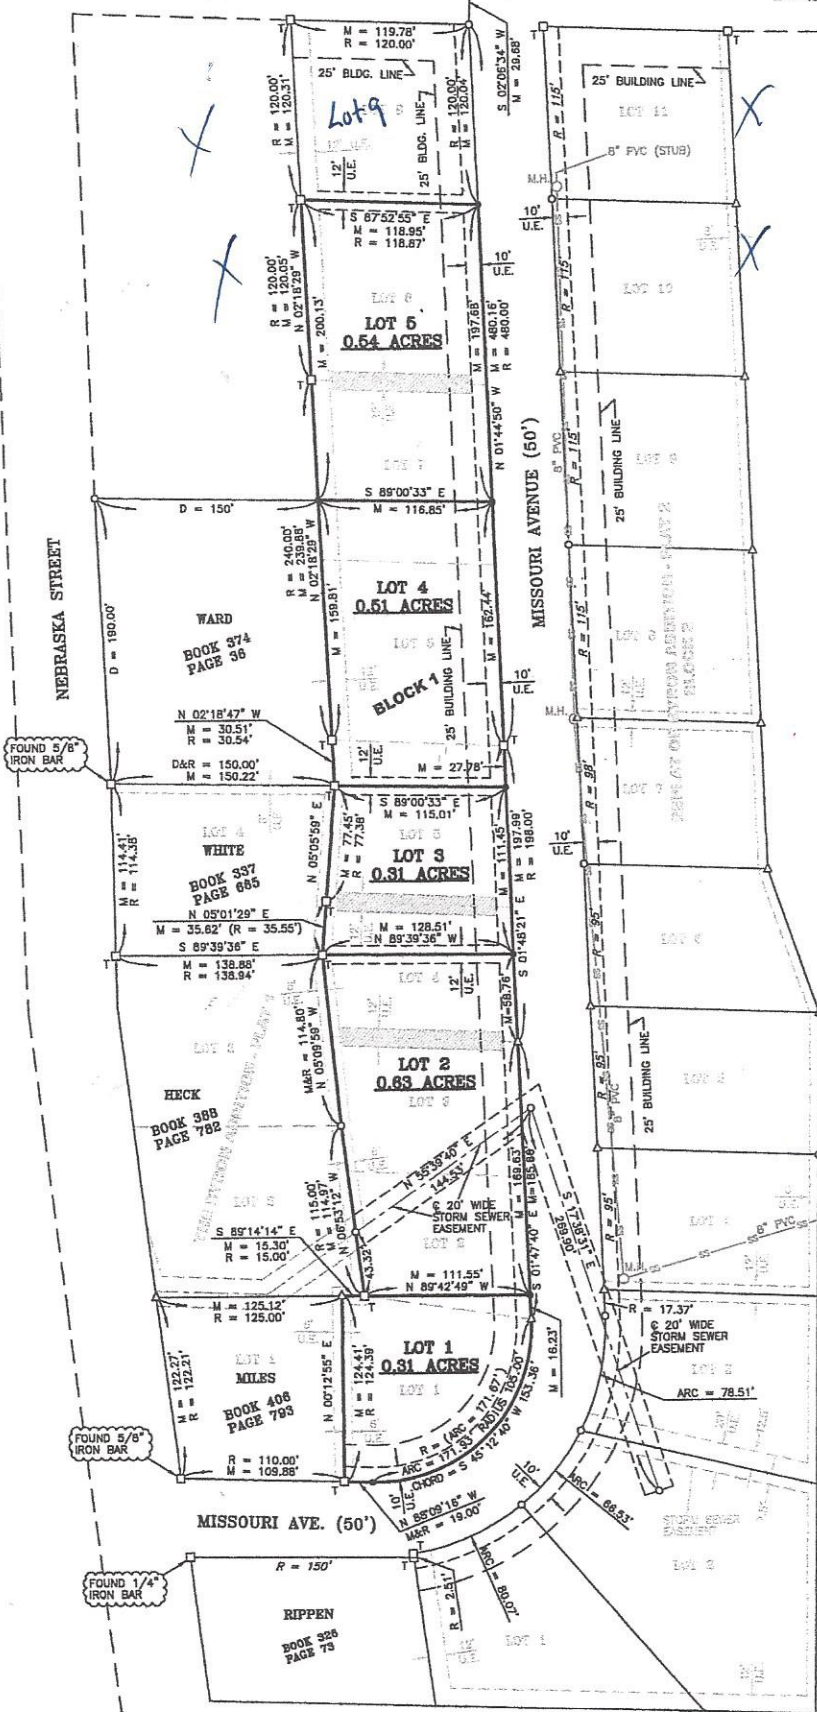

- LEGEND**
- = DENOTES 1/2" BAR
 - = DENOTES CALCULATED
 - △ = DENOTES FOUND 1"
 - = DENOTES FOUND 1/2"
 - ⊠ = DENOTES 1/2" IRC
 - M = MEASURED DISTANCE
 - R = RECORDED DISTANCE
 - D = DEED DISTANCE
 - U.E. = UTILITY EASEMENT
 - S.S. = SANITARY SEWER LINE
 - P.V.C. = POLYVINYL CHLORIDE
 - = UTILITY EASEMENT

REDU

1. T
2. F
3. t
4. t